


**ELIZABETH PRESBYTERIAN CHURCH
EXPANSION & REMODEL
ESTIMATED BUILDING COSTS**

PHASE I: NEW SANCTUARY & CLASSROOMS

A:	SANCTUARY : 300 SEATING	4440 S.F.	\$ 650,000
B:	NARTHEX & ADMINISTRATION:	1480 S.F.	\$ 150,000
C:	BASEMENT: 5940 S.F.		\$ 600,000
	6-CLASSROOMS & MISC. AREA		
D:	ARCHITECT & ENGEERING COSTS		\$ 100,000
E:	PARKING: 100 SPACES		<u>\$ 100,000</u>
TOTAL PHASE I			\$ 1,600,000

PHASE II: REMODEL EXISTING BUILDING


A:	FIRST FLOOR: 4536 S.F.		\$ 350,000
	FELLOWSHIP HALL 300 SEATING	4050 S.F.	
	KITCHEN & OFFICES		
B:	BASEMENT: 3000 S.F.		<u>\$ 100,000</u>
	MISSION SPACE & STORAGE		
TOTAL PHASE II:			\$ 450,000

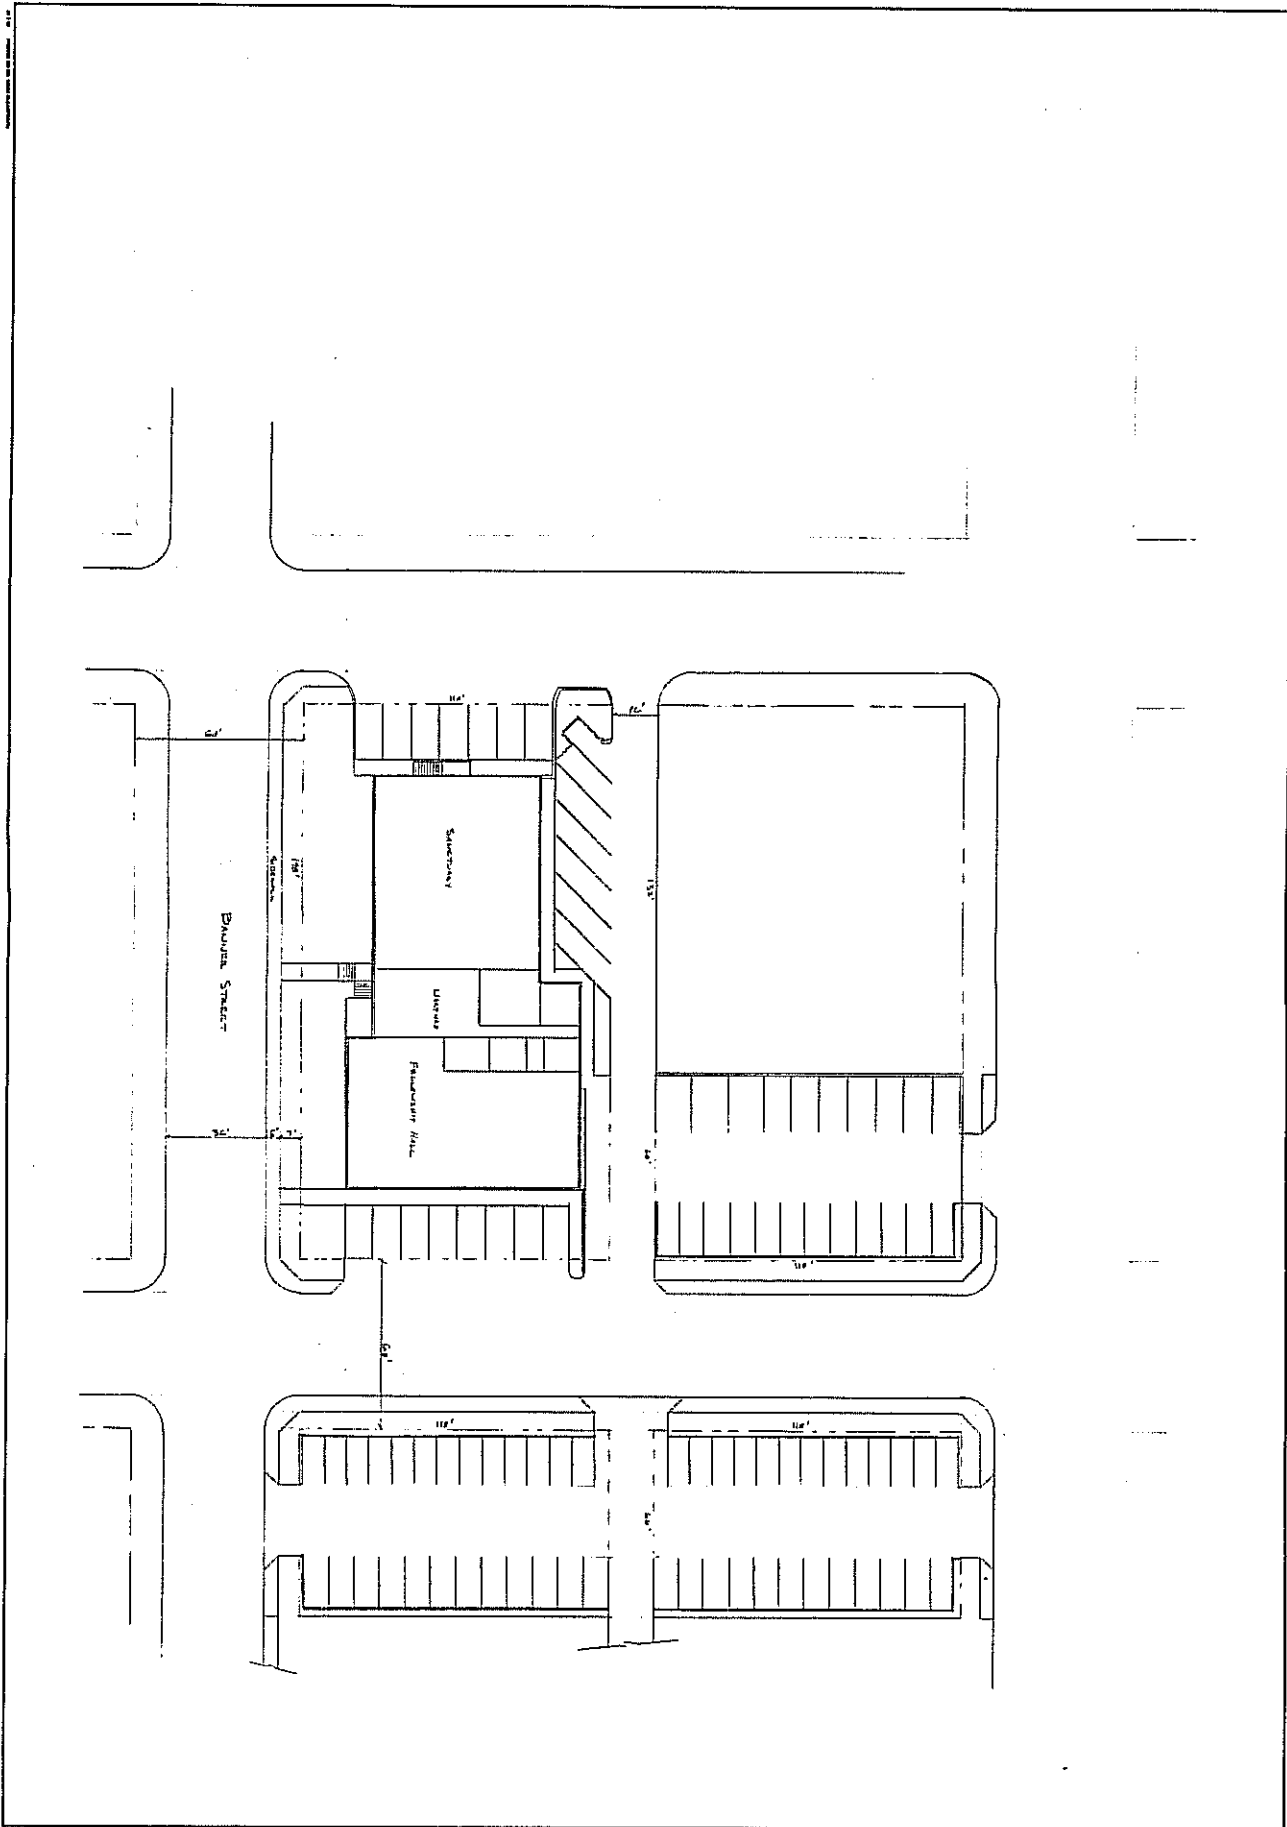

ELIZABETH PRESBYTERIAN CHURCH
 325 BANNER STREET

Scale	1/8" = 1'-0"
Sheet	1 of 1
Date	
Drawn	
Checked	
By	
For	

REVISIONS	
NO.	DATE

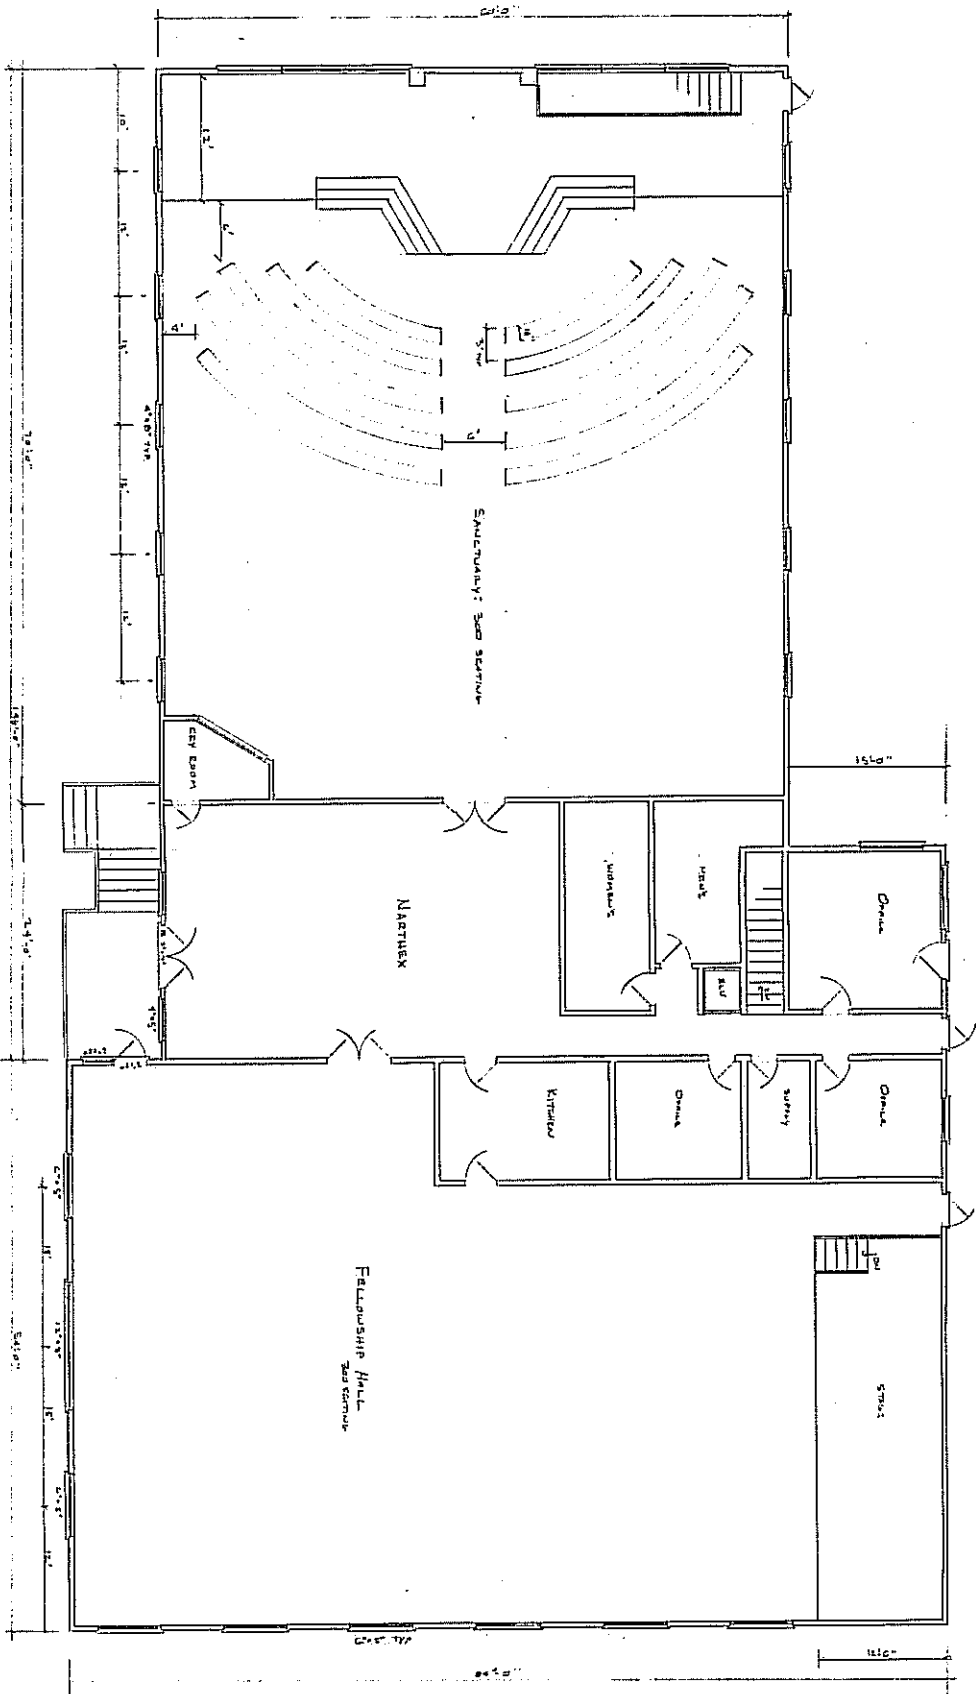

NO.	REVISIONS
1	
2	
